



CABINTEELY STREAM - LONGSECTION - CHAINAGE 0.00-300.00 SCALE: H 1:500,V 1:100. DATUM: 25.000

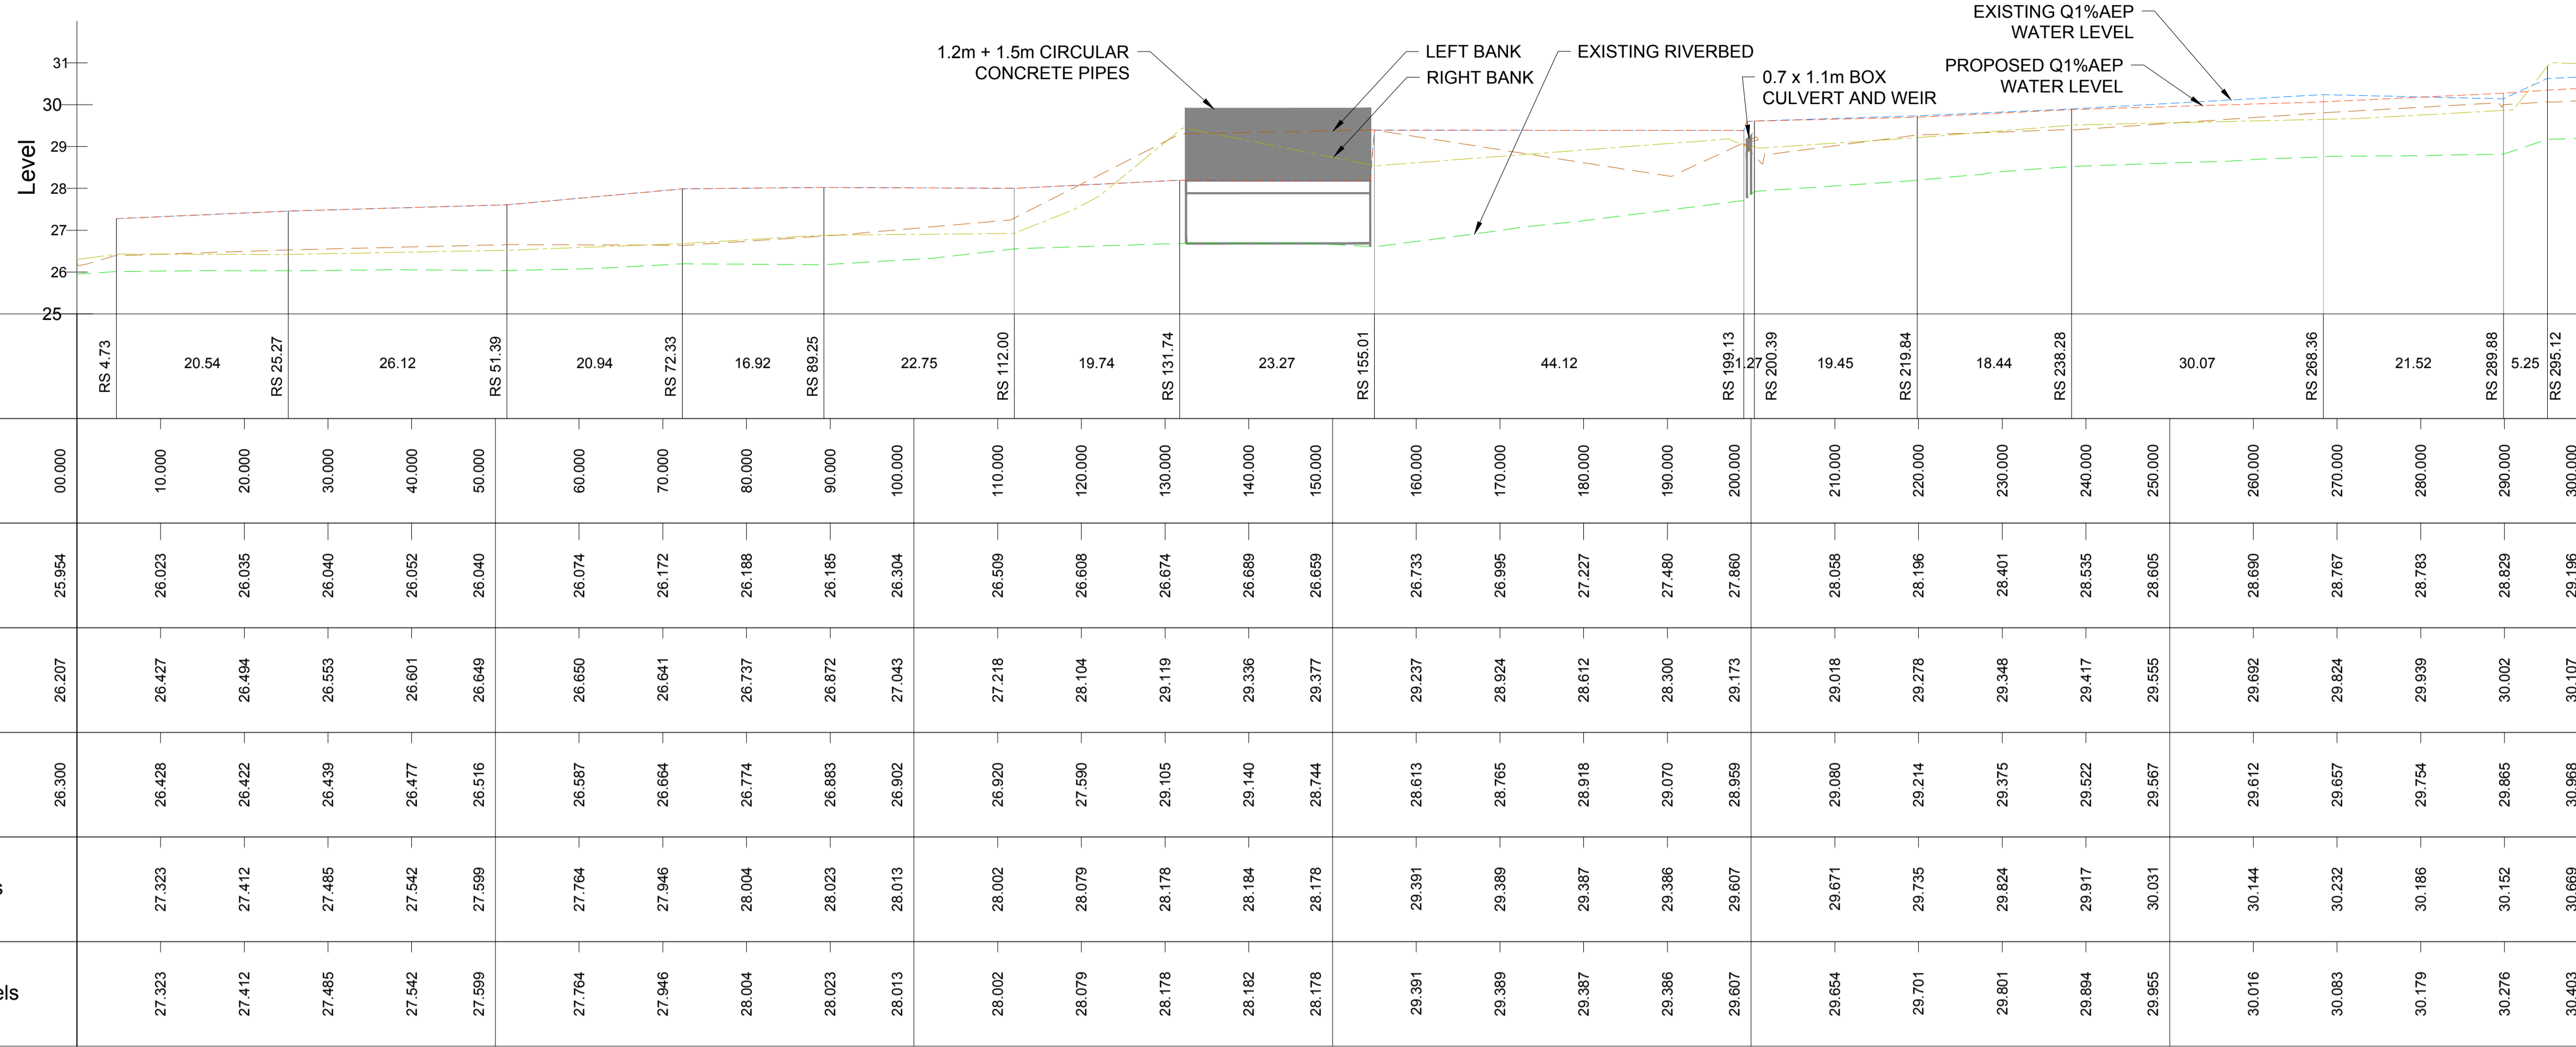

CABINTEELY STREAM - LONGSECTION - CHAINAGE 300.00 - 578.898 SCALE: H 1:500,V 1:100. DATUM: 29.000

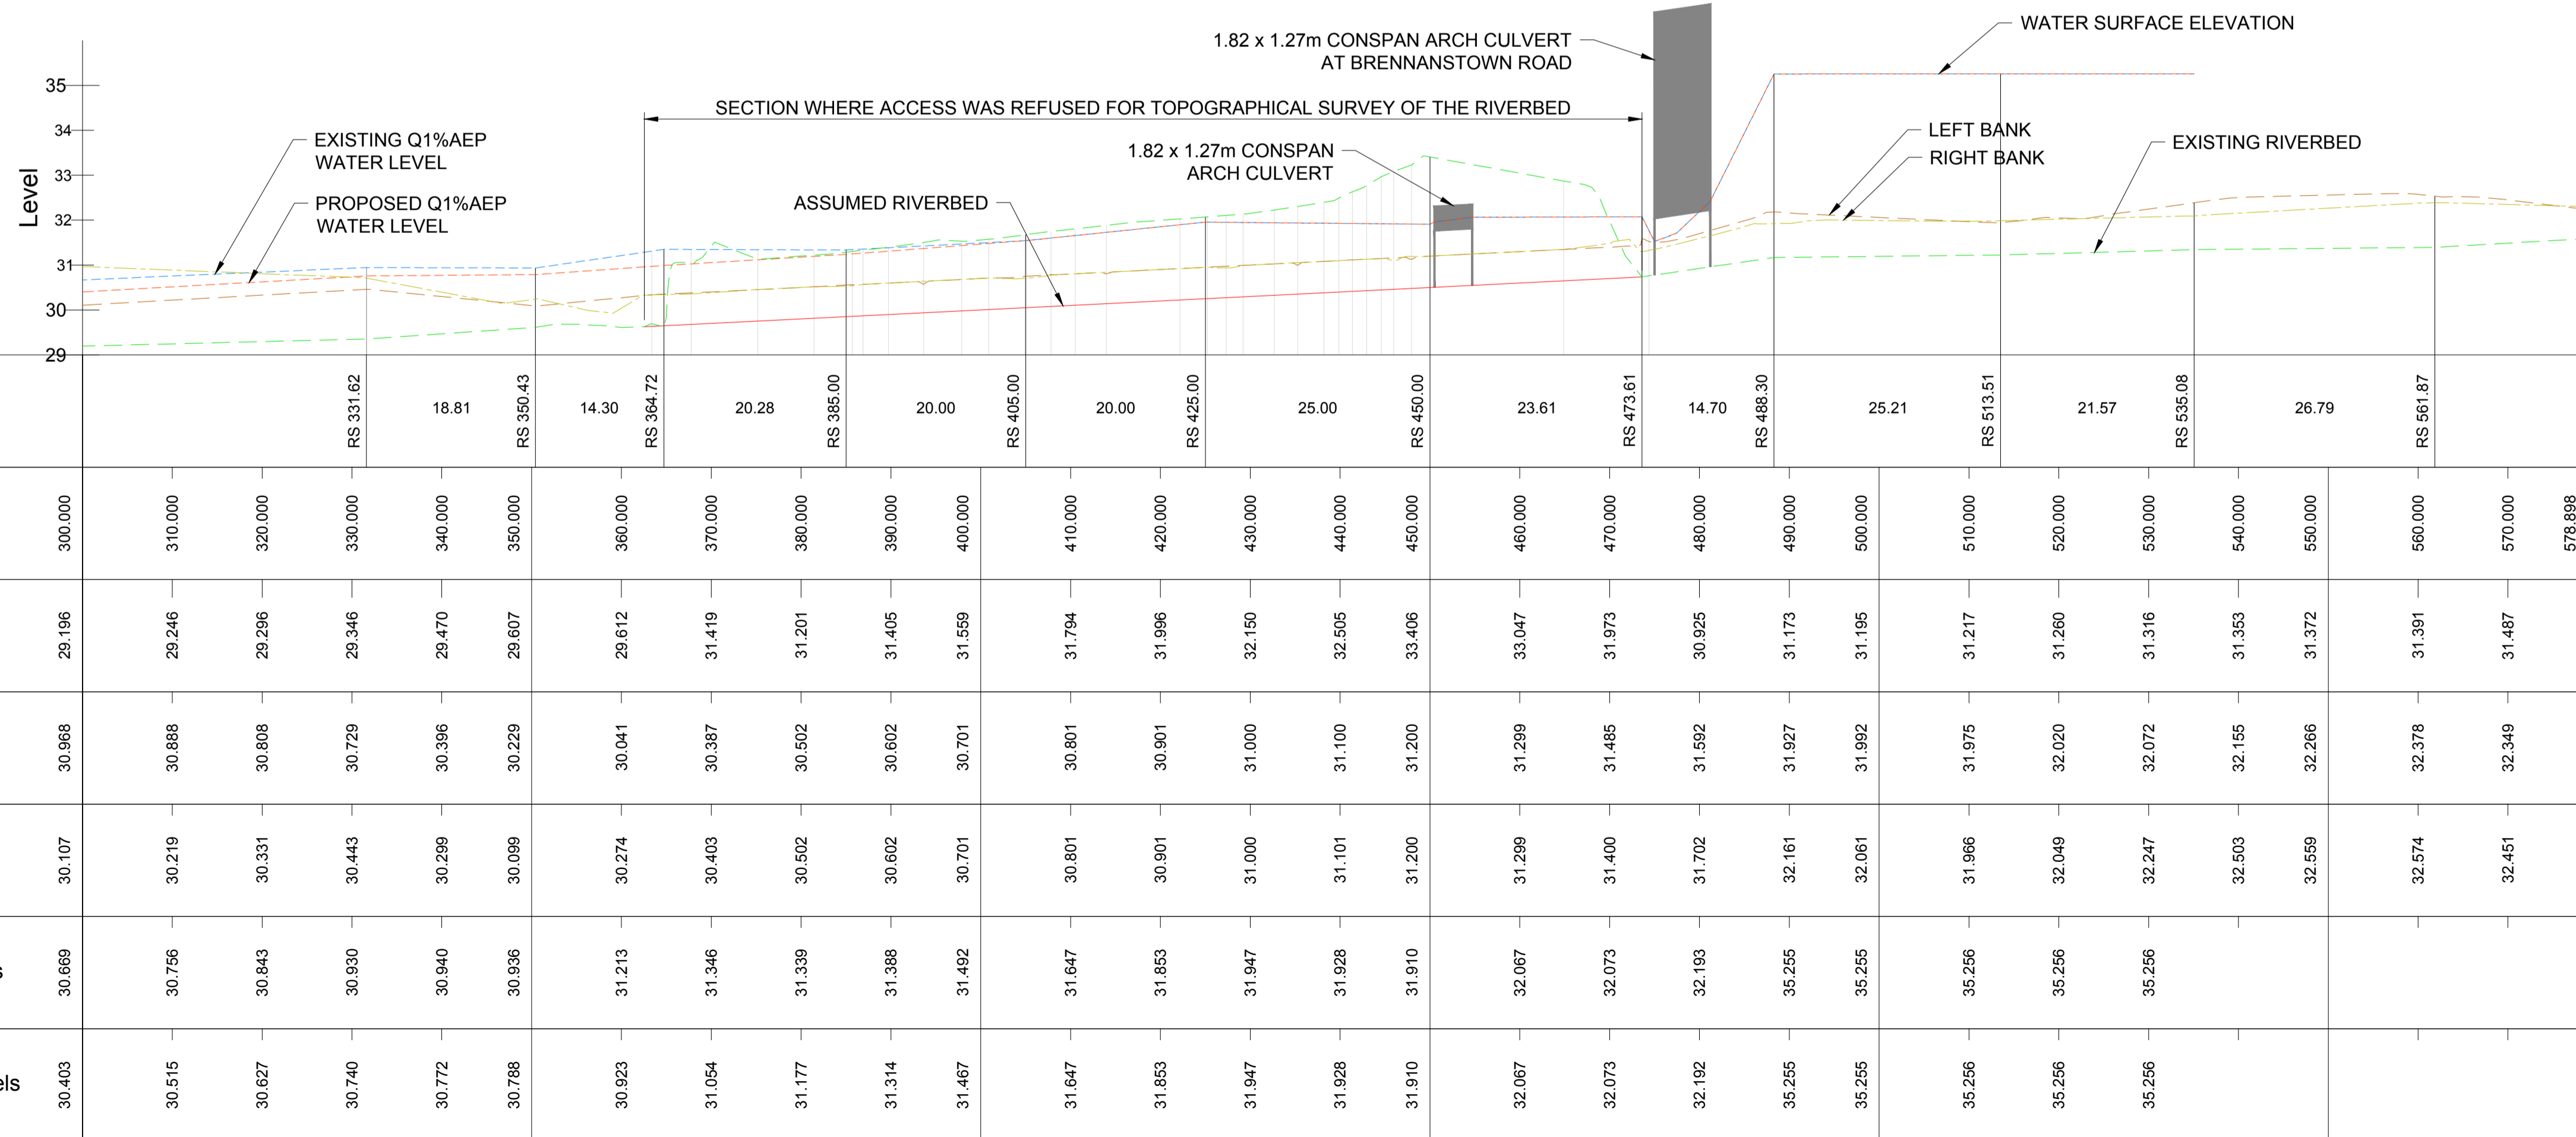

PROJECT
 PROPOSED STRATEGIC HOUSING DEVELOPMENT AT FORMER DOYLES NURSERY, GARDEN CENTRE AND BENONI, BRENNANSTOWN ROAD, CABINTEELY, DUBLIN 18

CLIENT
 VIMOVO DOYLES LIMITED

CONSULTANT
 AECOM
 4th Floor Adelphi Plaza, George's Street
 Upper, Dun Laoghaire, Co Dublin
 Tel:+353 (0)1 2383100 Fax:+353(0)1 2383199
 www.aecom.com

- NOTES:**
- THIS DRAWING IS TO BE READ IN CONJUNCTION WITH ALL OTHER RELEVANT ARCHITECTURAL AND ENGINEERING DRAWINGS. ANY DISCREPANCIES, ERRORS OR OMISSIONS TO BE BROUGHT TO THE ATTENTION OF THE DESIGNER.
 - ALL DIMENSIONS TO BE CHECKED BY THE CONTRACTOR ON SITE PRIOR TO COMMENCEMENT OF WORKS.
 - AECOM LIMITED TO BE INFORMED BY THE CONTRACTOR OF ANY DISCREPANCIES PRIOR TO THE COMMENCEMENT OF WORKS ON SITE.
 - DIMENSIONS OF ALL BOUNDARIES AND ADJOINING ROADS TO BE CHECKED ON SITE PRIOR TO COMMENCEMENT OF WORKS.
 - DO NOT SCALE. ALL MEASUREMENTS AND COORDINATES TO BE CHECKED ON SITE.
 - THIS DRAWING IS TO BE READ IN CONJUNCTION WITH FLOOD RISK ASSESSMENT AND DRAWING NO. 60541707-SHT-10-C-0400, 60541707-SHT-10-C-0401, 60541707-SHT-10-C-0402, 60541707-SHT-10-C-0404.

ISSUE/REVISION

NO.	DATE	DESCRIPTION
B	21.02.2018	ISSUED FOR PLANNING
A	26.10.2017	ISSUED FOR PRE-PLANNING



PROJECT NUMBER
 60541707

SHEET TITLE
 CABINTEELY STREAM LONGSECTION

SHEET NUMBER
 60541707-SHT-10-C-0403

This drawing has been prepared for the use of AECOM's client. It may not be used, modified, reproduced or relied upon by third parties, except as agreed by AECOM or as required by law. AECOM accepts no responsibility, and denies any liability, whatsoever, to any party that uses or relies on this drawing without AECOM's express written consent. Do not scale this document. All measurements must be obtained from the stated dimensions.